



PLAN DU R.D.C.
ECH. : 1/50

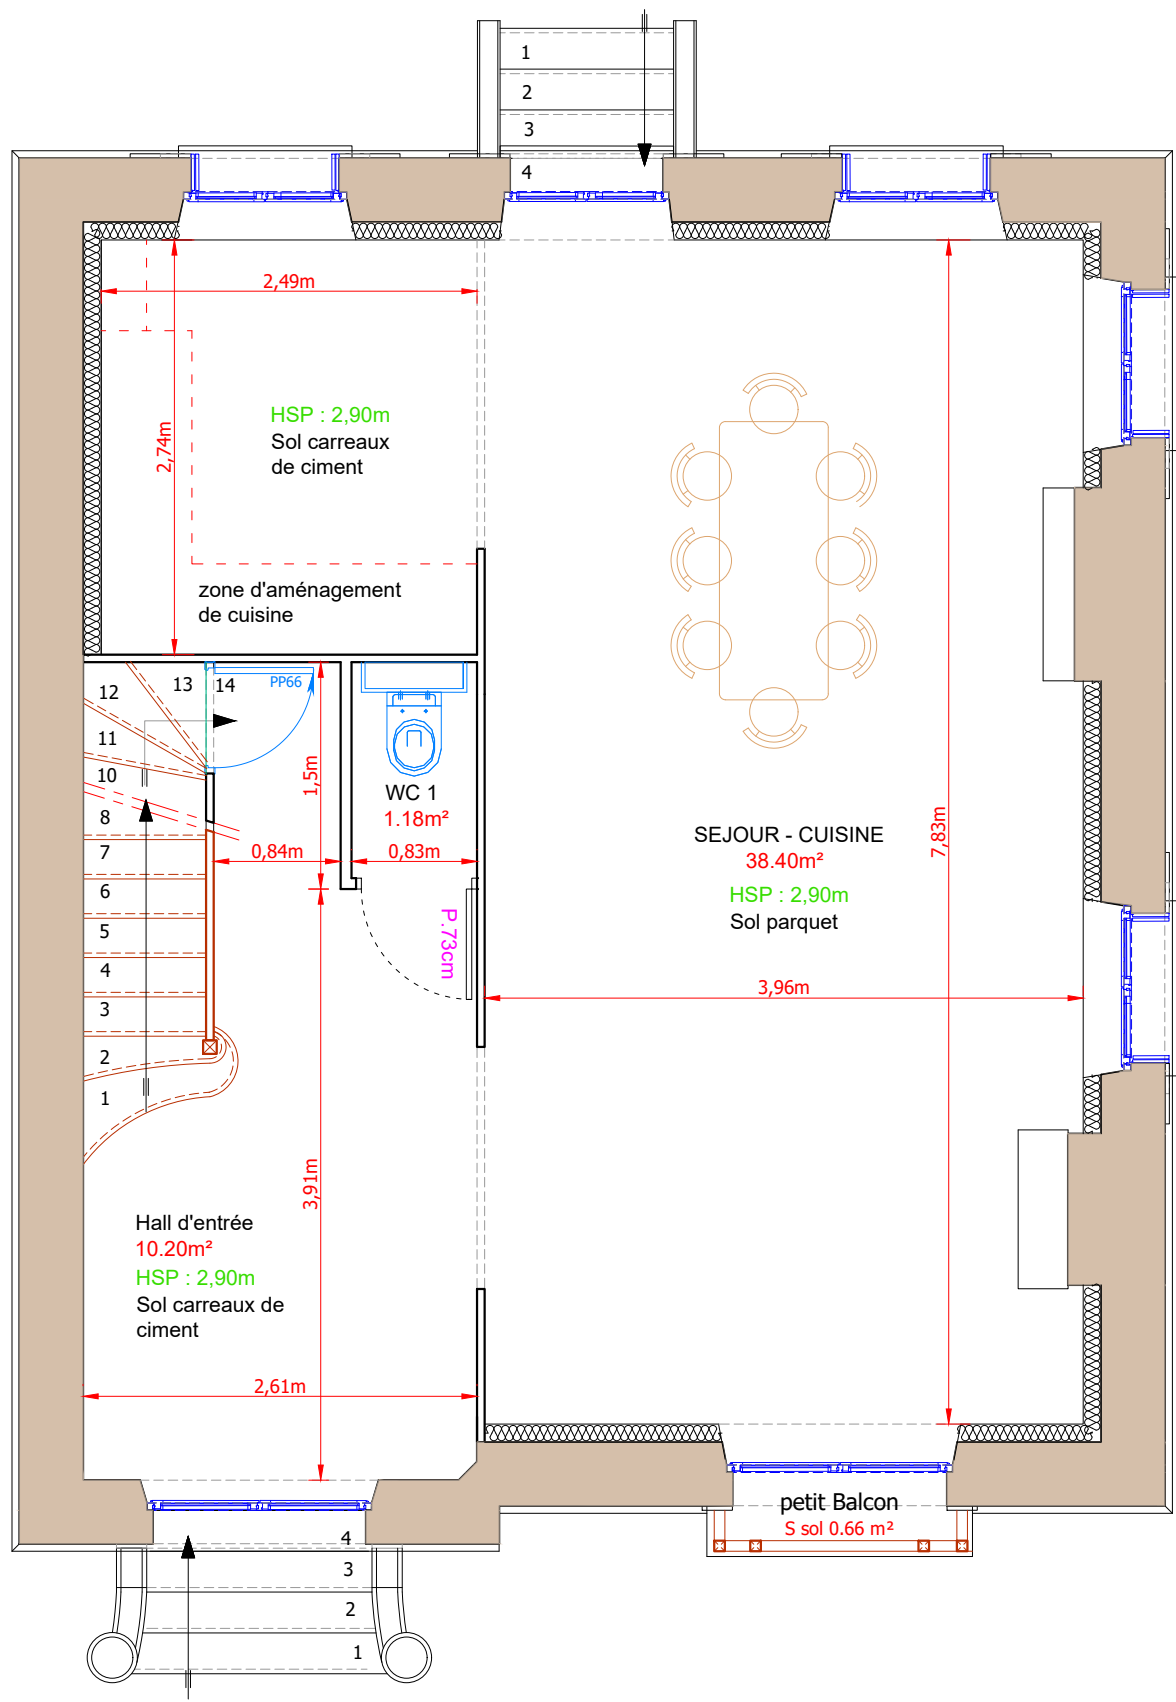

Rue de la Gare
37510 BALLAN MIRE
REHABILITATION D'UNE MAISON

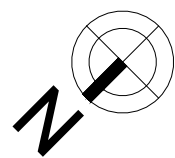

JLB IMMOBILIER
53 rue des Carnaux
37510 BALLAN MIRE

REFERENCES DU LOGEMENT		
LA MAISON ROSE		
TABLEAU DE SURFACES		
DESIGNATION	SHAB (m²)	SU (m²)
Hall d'entrée	10.20	10.20
Séjour - Cuisine	38.40	38.40
WC 1	1.18	1.18
Chambre 1	14.00	14.00
Chambre 2	15.20	15.20
SDB 1	7.70	7.70
WC 2	2.55	2.55
Dressing	4.20	4.20
Palier 1	3.80	3.80
Chambre 3	13.70	16.00
Chambre 4	11.10	14.00
SDB 2	7.35	8.45
Bureau	5.35	7.40
Palier 2	4.50	4.75
Cave		51.00
TOTAL	139.23	198.83
Tolérance : 5%		



Wissam Hodeib Architecte
148 rue de la Fuye. 37000 Tours
T. : 02 47 05 22 39 / M. : 06 83 95 52 35
wissam.hodeib.architecte@gmail.com
www.wissam-hodeib-architecte.com
SIRET : 449 923 374 00044 / APE : 7111Z